
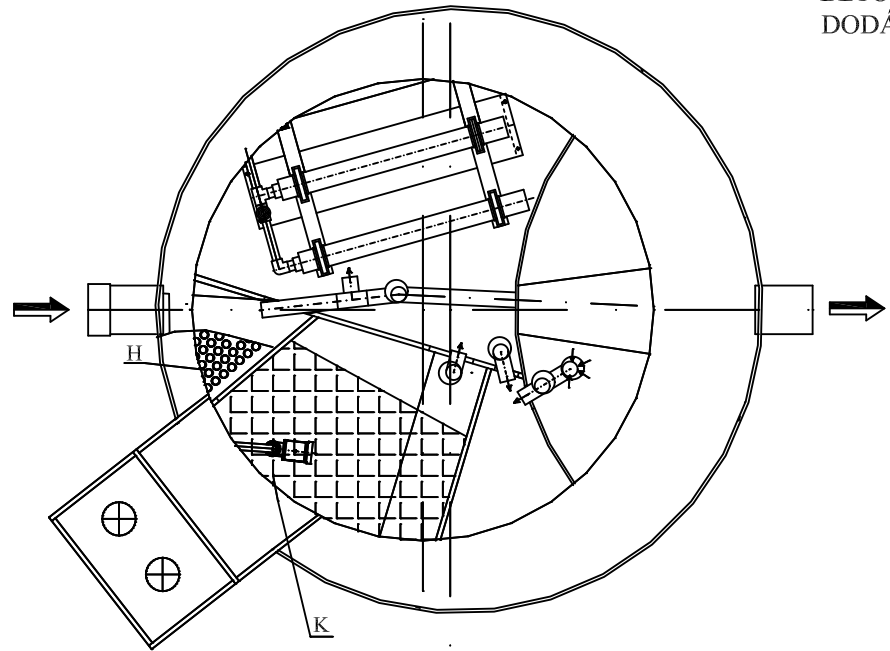


BB AQEX OSADENIE BDČP 3,0

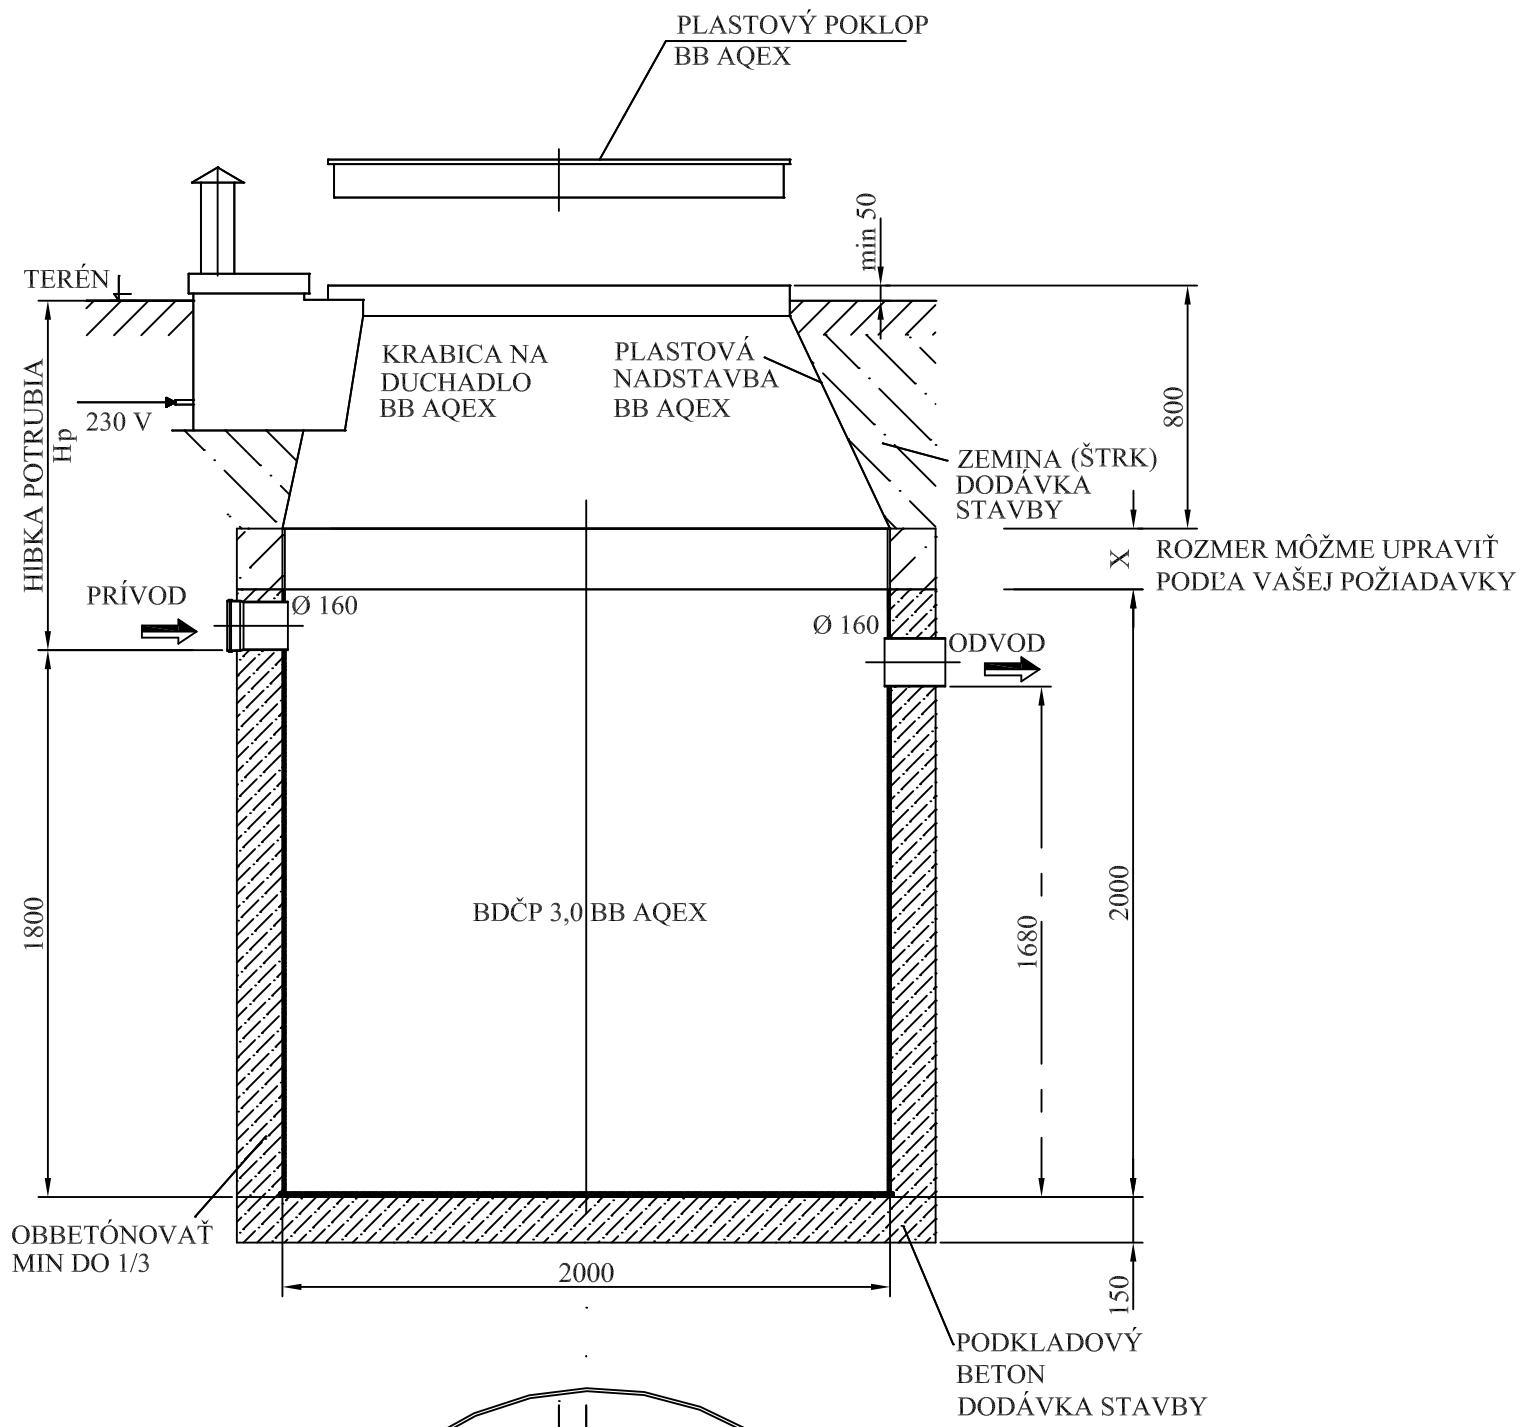

H-ROŠT ZACHYTNY

K-ROŠT OBSLUŽNY